


RP

COMPILED PLAN
 PART OF LOTS 24 & 25 CON. IV
 TOWNSHIP OF WOOD
 DISTRICT OF MUSKOKA
 SCALE - 1" = 100'

SUBJECT PROPERTY AS IN PIN #480310246

NOT SUBJECT PROPERTY

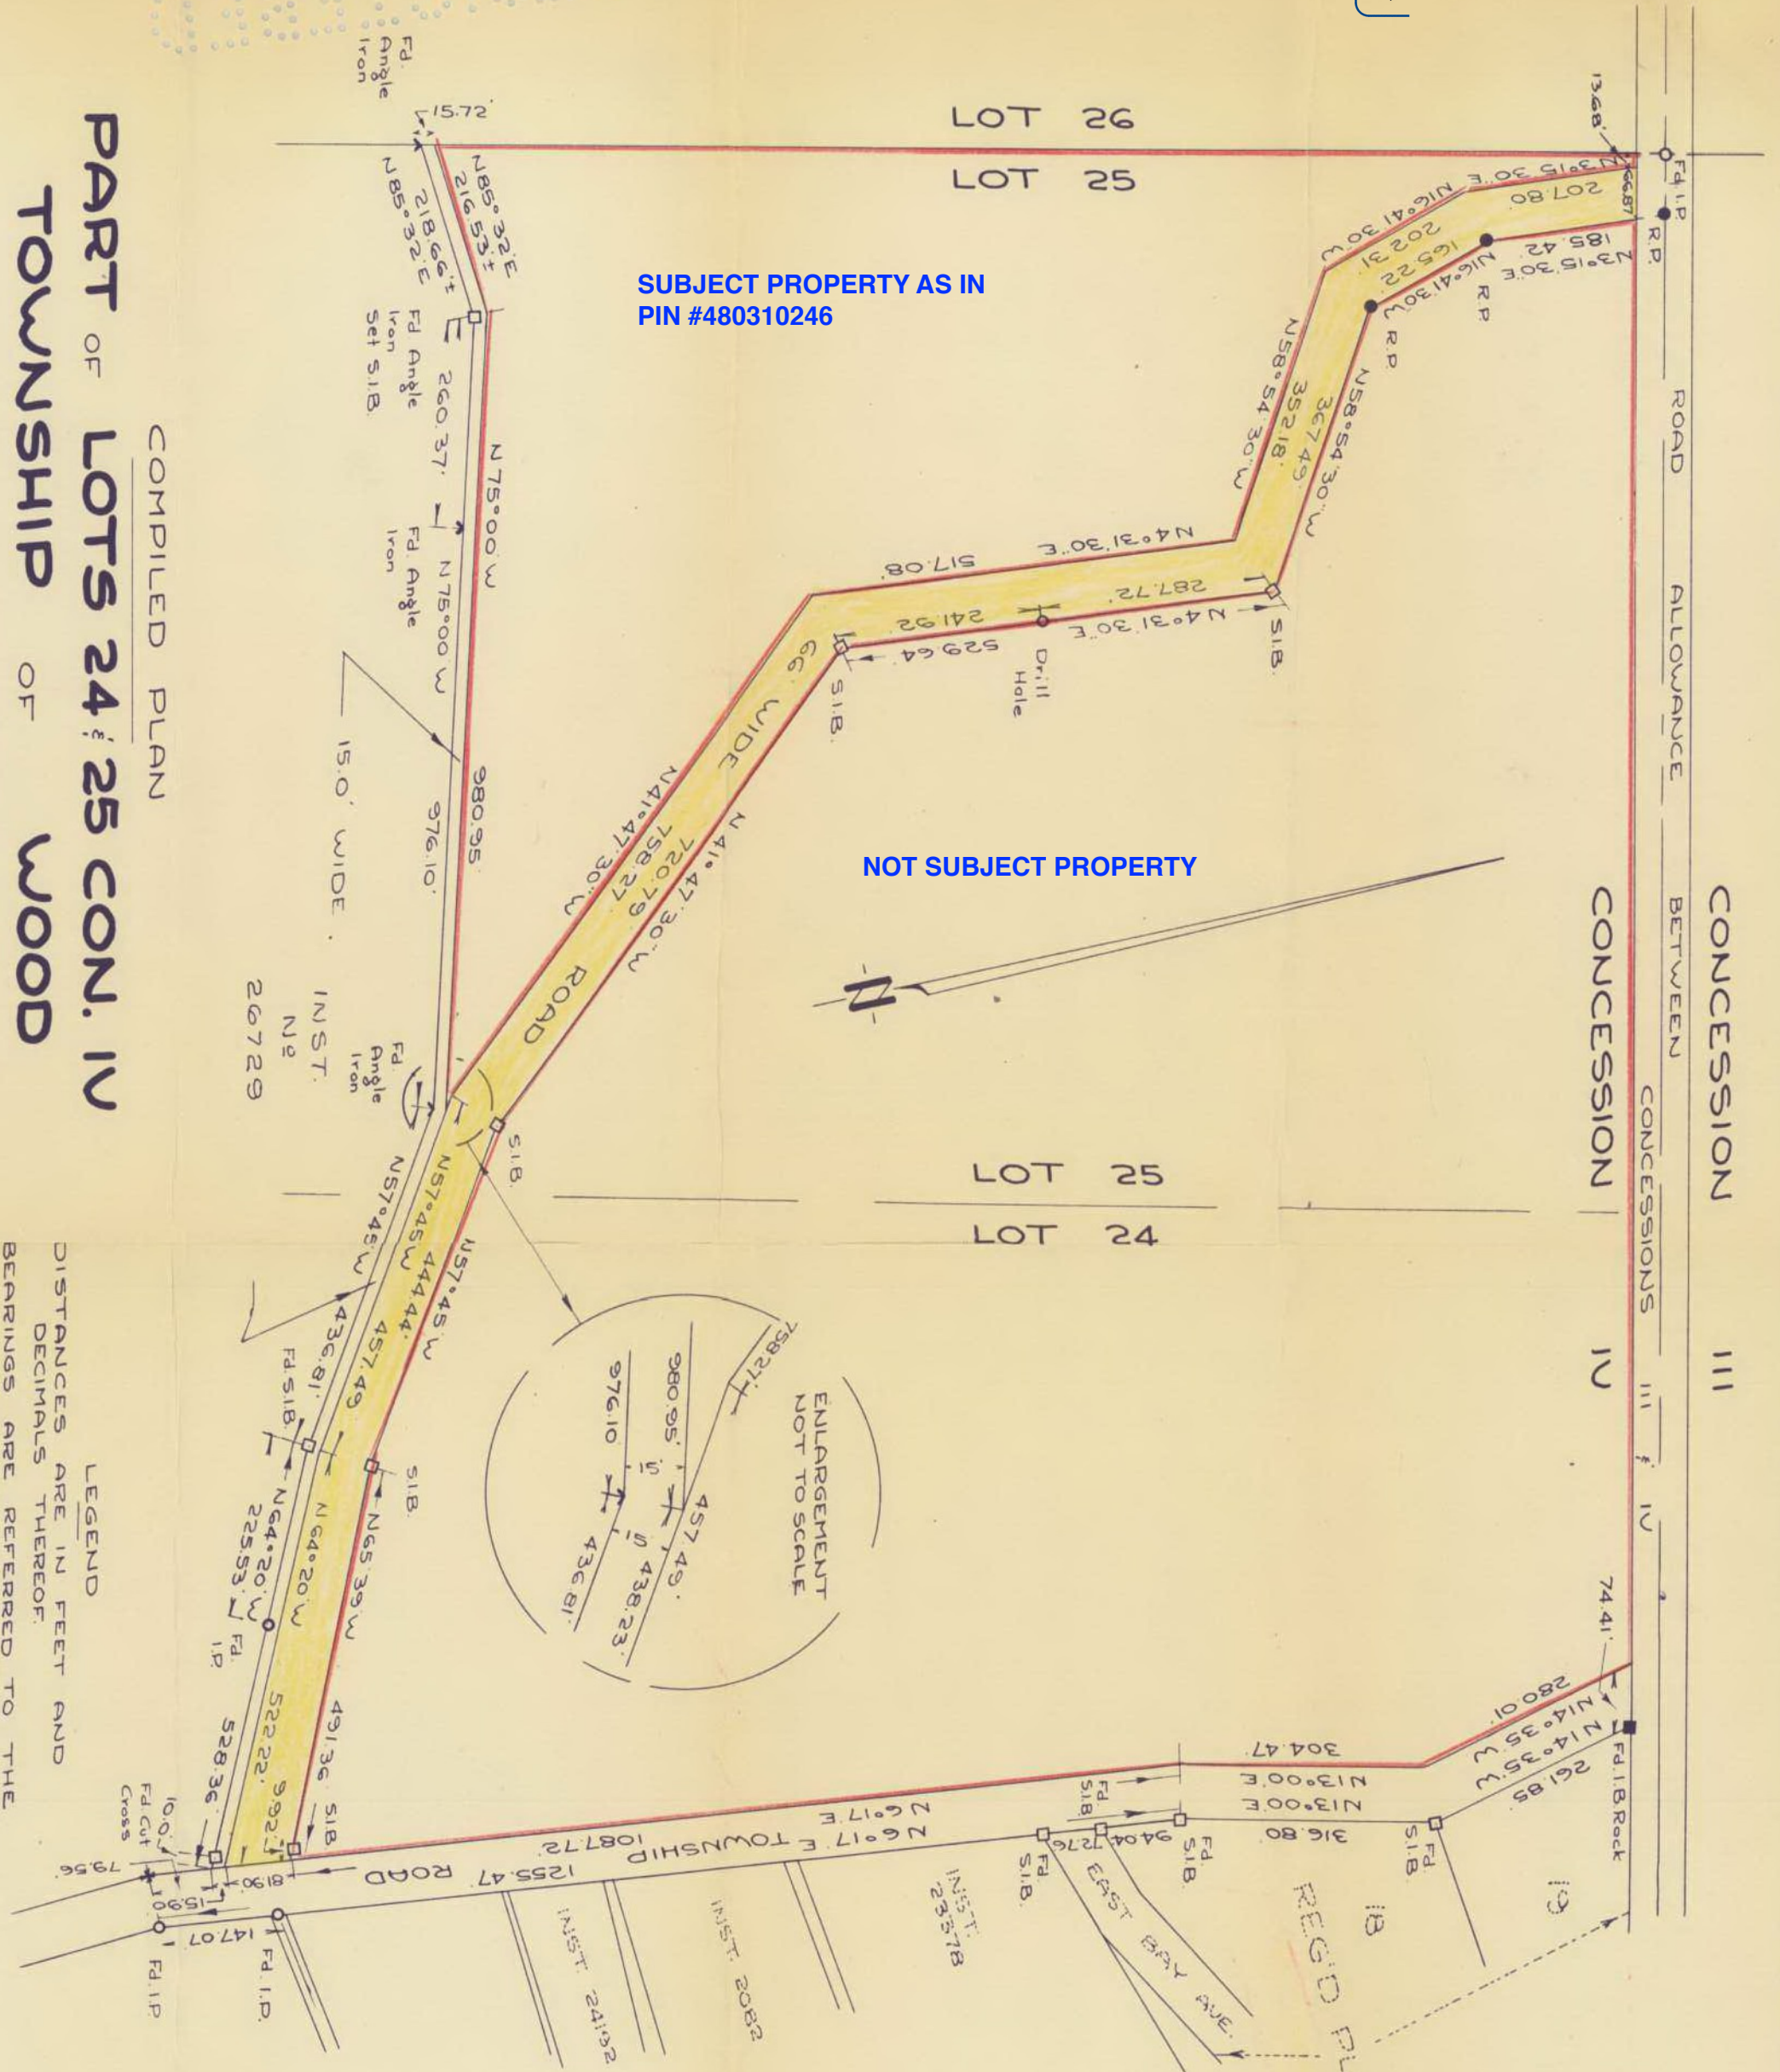

LEGEND

- DISTANCES ARE IN FEET AND DECIMALS THEREOF.
- BEARINGS ARE REFERRED TO THE BEARING NG17'E OF THE EAST LIMIT OF THE TOWNSHIP ROAD SHOWN HEREON.
- S.I.B. DENOTES STANDARD IRON BAR 1" x 1" x 48"
- R.P. ROCK POST
- I.P. IRON POST
- I.B. ROCK 1" x 1" x 6" IRON BAR SET IN ROCK

BRACEBRIDGE, ONTARIO
 JULY 11, 1963

M.P. Lynde
 N.P. LYNDON
 ONTARIO LAND SURVEYOR

54-183
 Om lddob